

KEY SHEET

REVISIONS		
DATE	NAME	LICENSE NO.
12/9/05	JAMES K. WALZ	246803402400
09/10/06	JAMES K. WALZ	246803402400



THIS IS TO CERTIFY THAT ON NOVEMBER 3, 1995, THE OFFICIAL MANTOLOKING BOROUGH TAX MAPS (CLOTH MATERIAL) WERE REPRODUCED IN EXACT FORM TO GENERATE NEW (MYLAR MATERIAL). REPRODUCIBLE DOCUMENTS FOR FUTURE USE. THE ORIGINAL CLOTH MATERIAL TAX MAPS HAVE BEEN RETURNED TO THE BOROUGH FOR RECORD PURPOSES.

Thomas S. Guldin 11/4/95
Thomas S. Guldin, PE - Borough Engineer Date

- LEGEND**
- ① INDICATES DETAIL SHEET NUMBER
 - 29 INDICATES BLOCK NUMBER
 - INDICATES AREA SHEET LIMITS

NOTE:
BLOCK AND LOT NUMBERS SHOWN HEREON APPLY TO THIS MAP ONLY, WHICH SUPERSEDES MAP DATED 10 / 28 / 1930 & DEC. 1938

BARNEGAT BAY

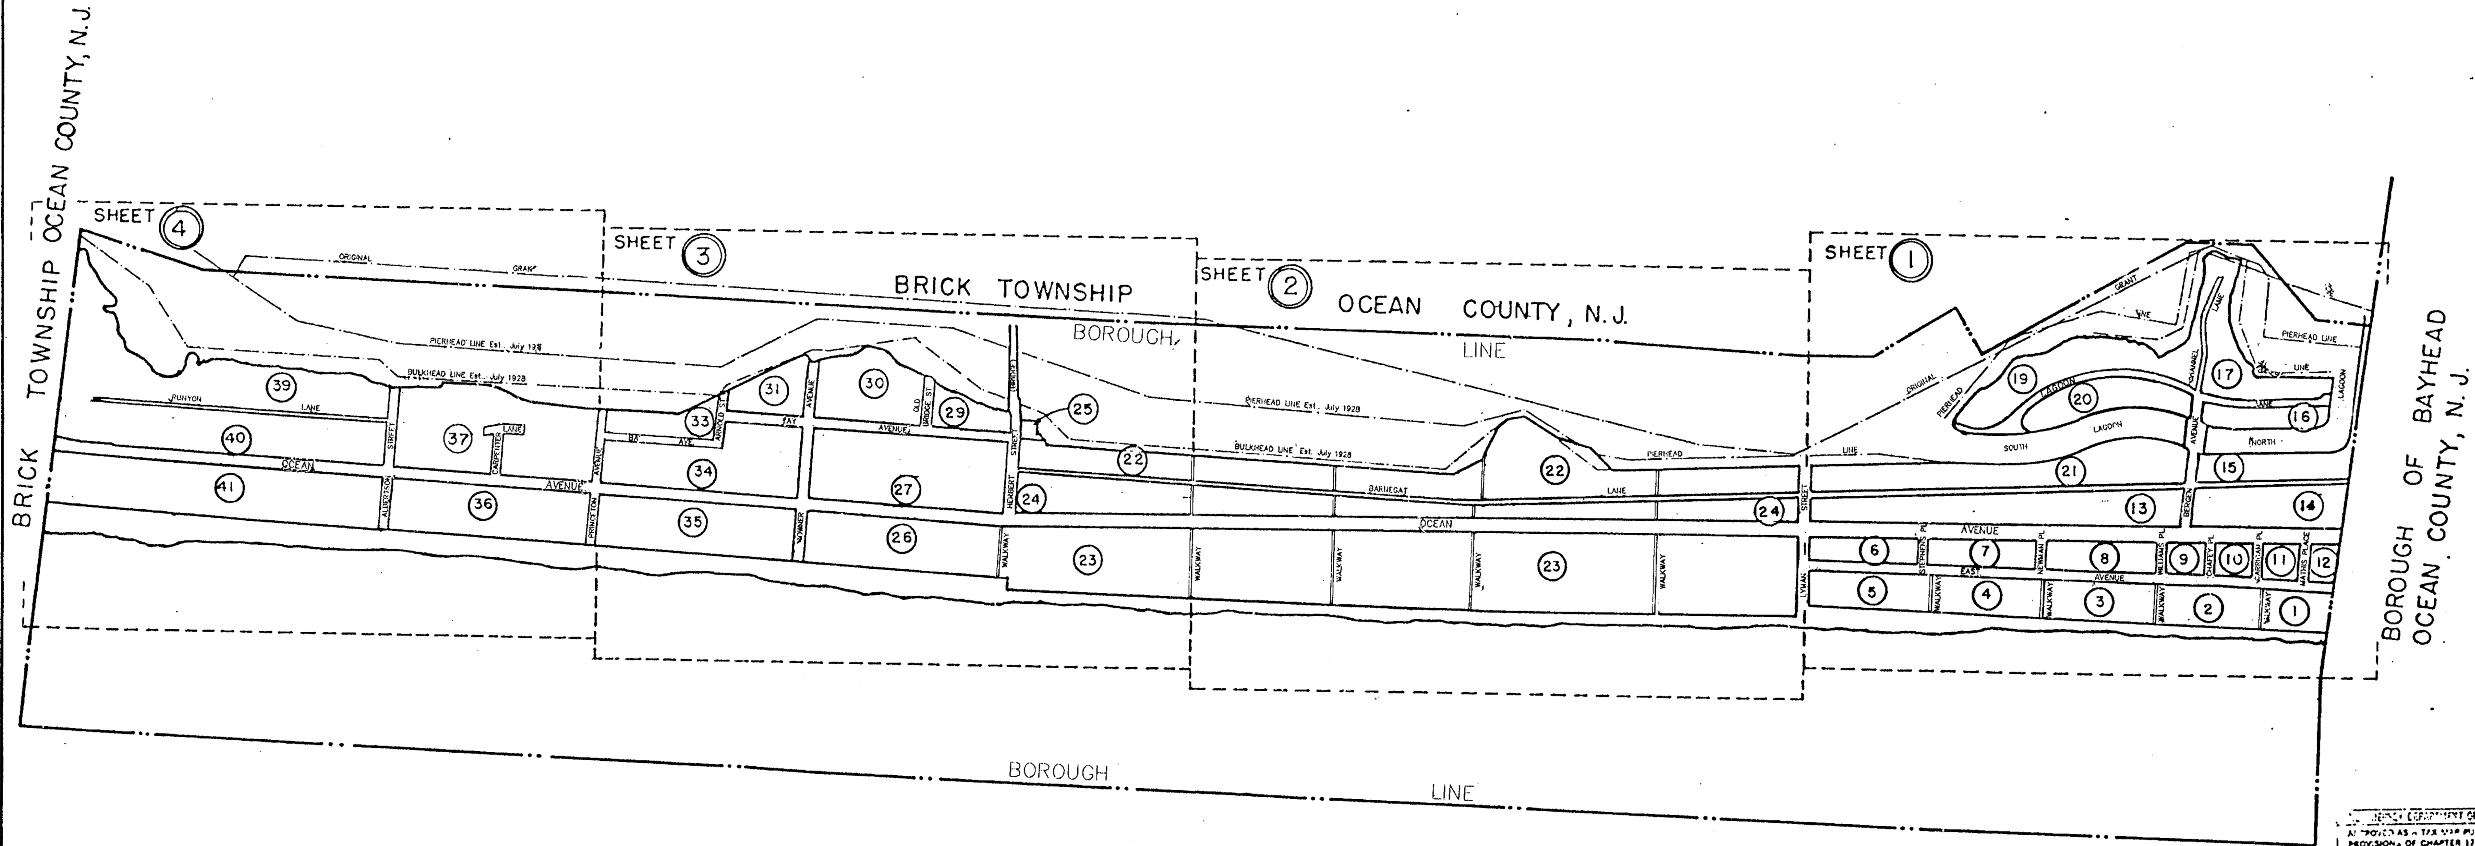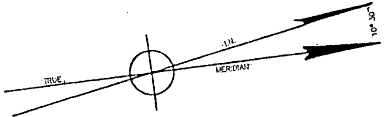

ATLANTIC OCEAN

"I HEREBY CERTIFY THAT THIS TAX MAP HAS BEEN REVISED UNDER MY IMMEDIATE SUPERVISION AND COMPLIES WITH THE LAWS OF THE STATE OF NEW JERSEY"

James K. Walz 5/10/06
JAMES K. WALZ
PROFESSIONAL LAND SURVEYOR
N.J. LICENSE NO. 246803402400



NEW JERSEY DEPARTMENT OF THE TREASURY
DIVISION OF TAXATION
PROPERTY ADMINISTRATION
APPROVED AS A TAX MAP PURSUANT TO THE AUTHORITY OF N.J.S.A. 17:27 & 17:28
FOR THE DIRECTOR, DIVISION OF TAXATION
Andrew Handzo CEA
ANDREW HANDZO, P.E.
MUNICIPAL ENGINEER
DATE 8-1-2006 SERIAL NO. 894

I HEREBY CERTIFY THAT THIS MAP AND THE SURVEY HAS BEEN MADE UNDER MY IMMEDIATE SUPERVISION, AND COMPLIES WITH THE LAWS OF THE STATE OF NEW JERSEY.

Andrew Handzo
ANDREW HANDZO, P.E.
MUNICIPAL ENGINEER
LIC. NO. 3773


RECORD COPY OF THE PROS. MAP
AS PROVIDED BY THE TAX MAP PURSUANT TO THE PROVISIONS OF CHAPTER 175 LAWS OF 1913
Andrew Handzo
SEP 7 2006
SERIAL NO. 246

TAX MAP
BOROUGH OF MANTOLOKING
OCEAN COUNTY, N. J.
MAY 1959 SCALE 1"=400'
ANDREW HANDZO
POINT PLEASANT BEACH, N.J.

TO SHOW CONDITIONS AS OF DECEMBER

REVISIONS		
DATE	NAME	LICENSE NO.
12/9/05	JAMES K. WALZ	246S03402400
05/10/06	JAMES K. WALZ	246S03402400
05/18/07	JAMES K. WALZ	246S03402400
01/22/08	JAMES K. WALZ	246S03402400
03/23/09	JAMES K. WALZ	246S03402400
10/14/11	JAMES K. WALZ	246S03402400
5/2/12	JAMES K. WALZ	246S03402400
01/22/14	JAMES K. WALZ	246S03402400
10/24/14	JAMES K. WALZ	246S03402400
12/09/19	JAMES K. WALZ	246S03402400

NEW JERSEY DEPARTMENT OF THE TREASURY
DIVISION OF TAXATION
PROPERTY ADMINISTRATION
APPROVED AS A TAX MAP PURSUANT TO THE AUTHORITY OF
NJ.S.A. 54:12-18.1
FOR THE DIRECTOR, DIVISION OF TAXATION
James K. Walz
JAMES K. WALZ, CEA
DATE: JUL 31 2006 SERIAL NO. 894

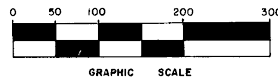


BARNEGAT BAY


BRICK TOWNSHIP

-LEGEND-


- (24) BLOCK NUMBER
- (925) HOUSE NUMBER
- MUNICIPAL BOUNDARY LINE
- 9 LOT NUMBER
- Z- FORMER LOT LINE (INCORPORATED)

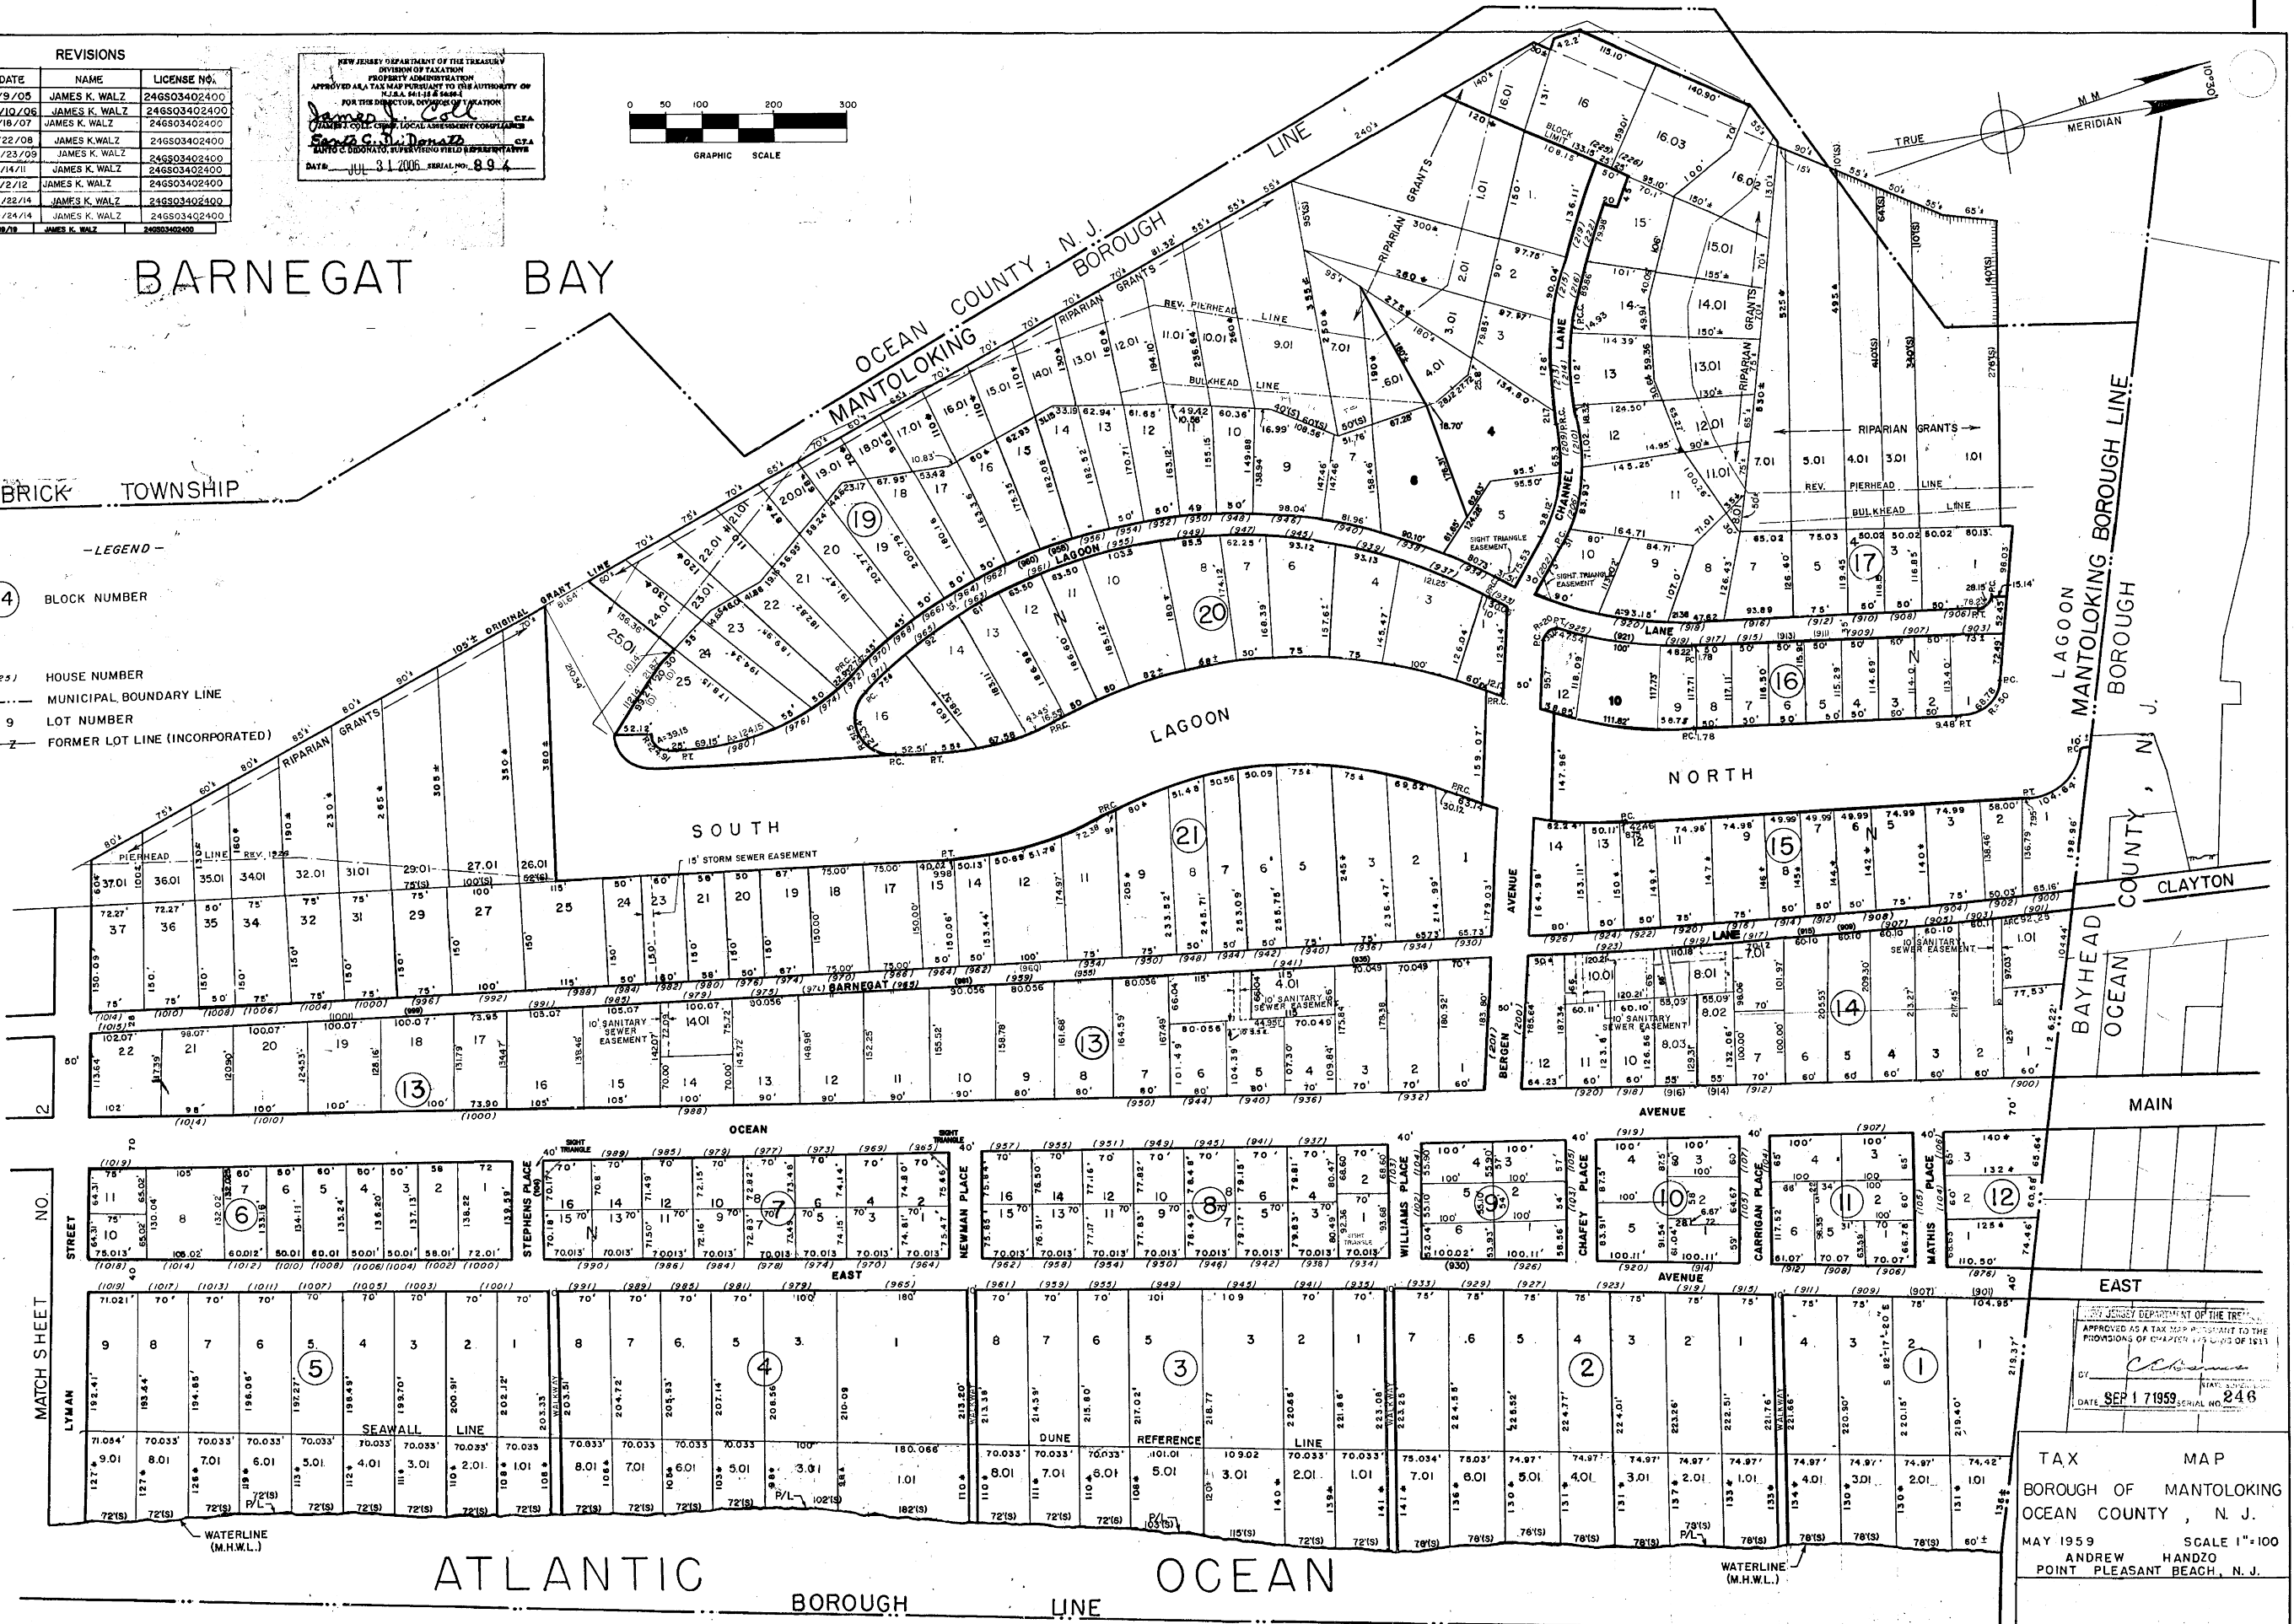

REVISIONS		
DATE	NAME	LICENSE NO.
12/9/05	JAMES K. WALZ	243803402400
05/10/06	JAMES K. WALZ	243803402400
05/18/07	JAMES K. WALZ	243803402400
01/22/14	JAMES K. WALZ	243803402400
01/05/15	JAMES K. WALZ	243803402400
09/29/16	JAMES K. WALZ	243803402400

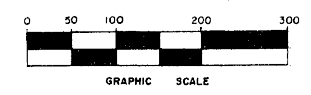

- LEGEND-
- (24) BLOCK NUMBER
 - (1039) HOUSE NUMBER
 - MUNICIPAL BOUNDARY LINE
 - 9 LOT NUMBER
 - Z- FORMER LOT LINE (INCORPORATED)

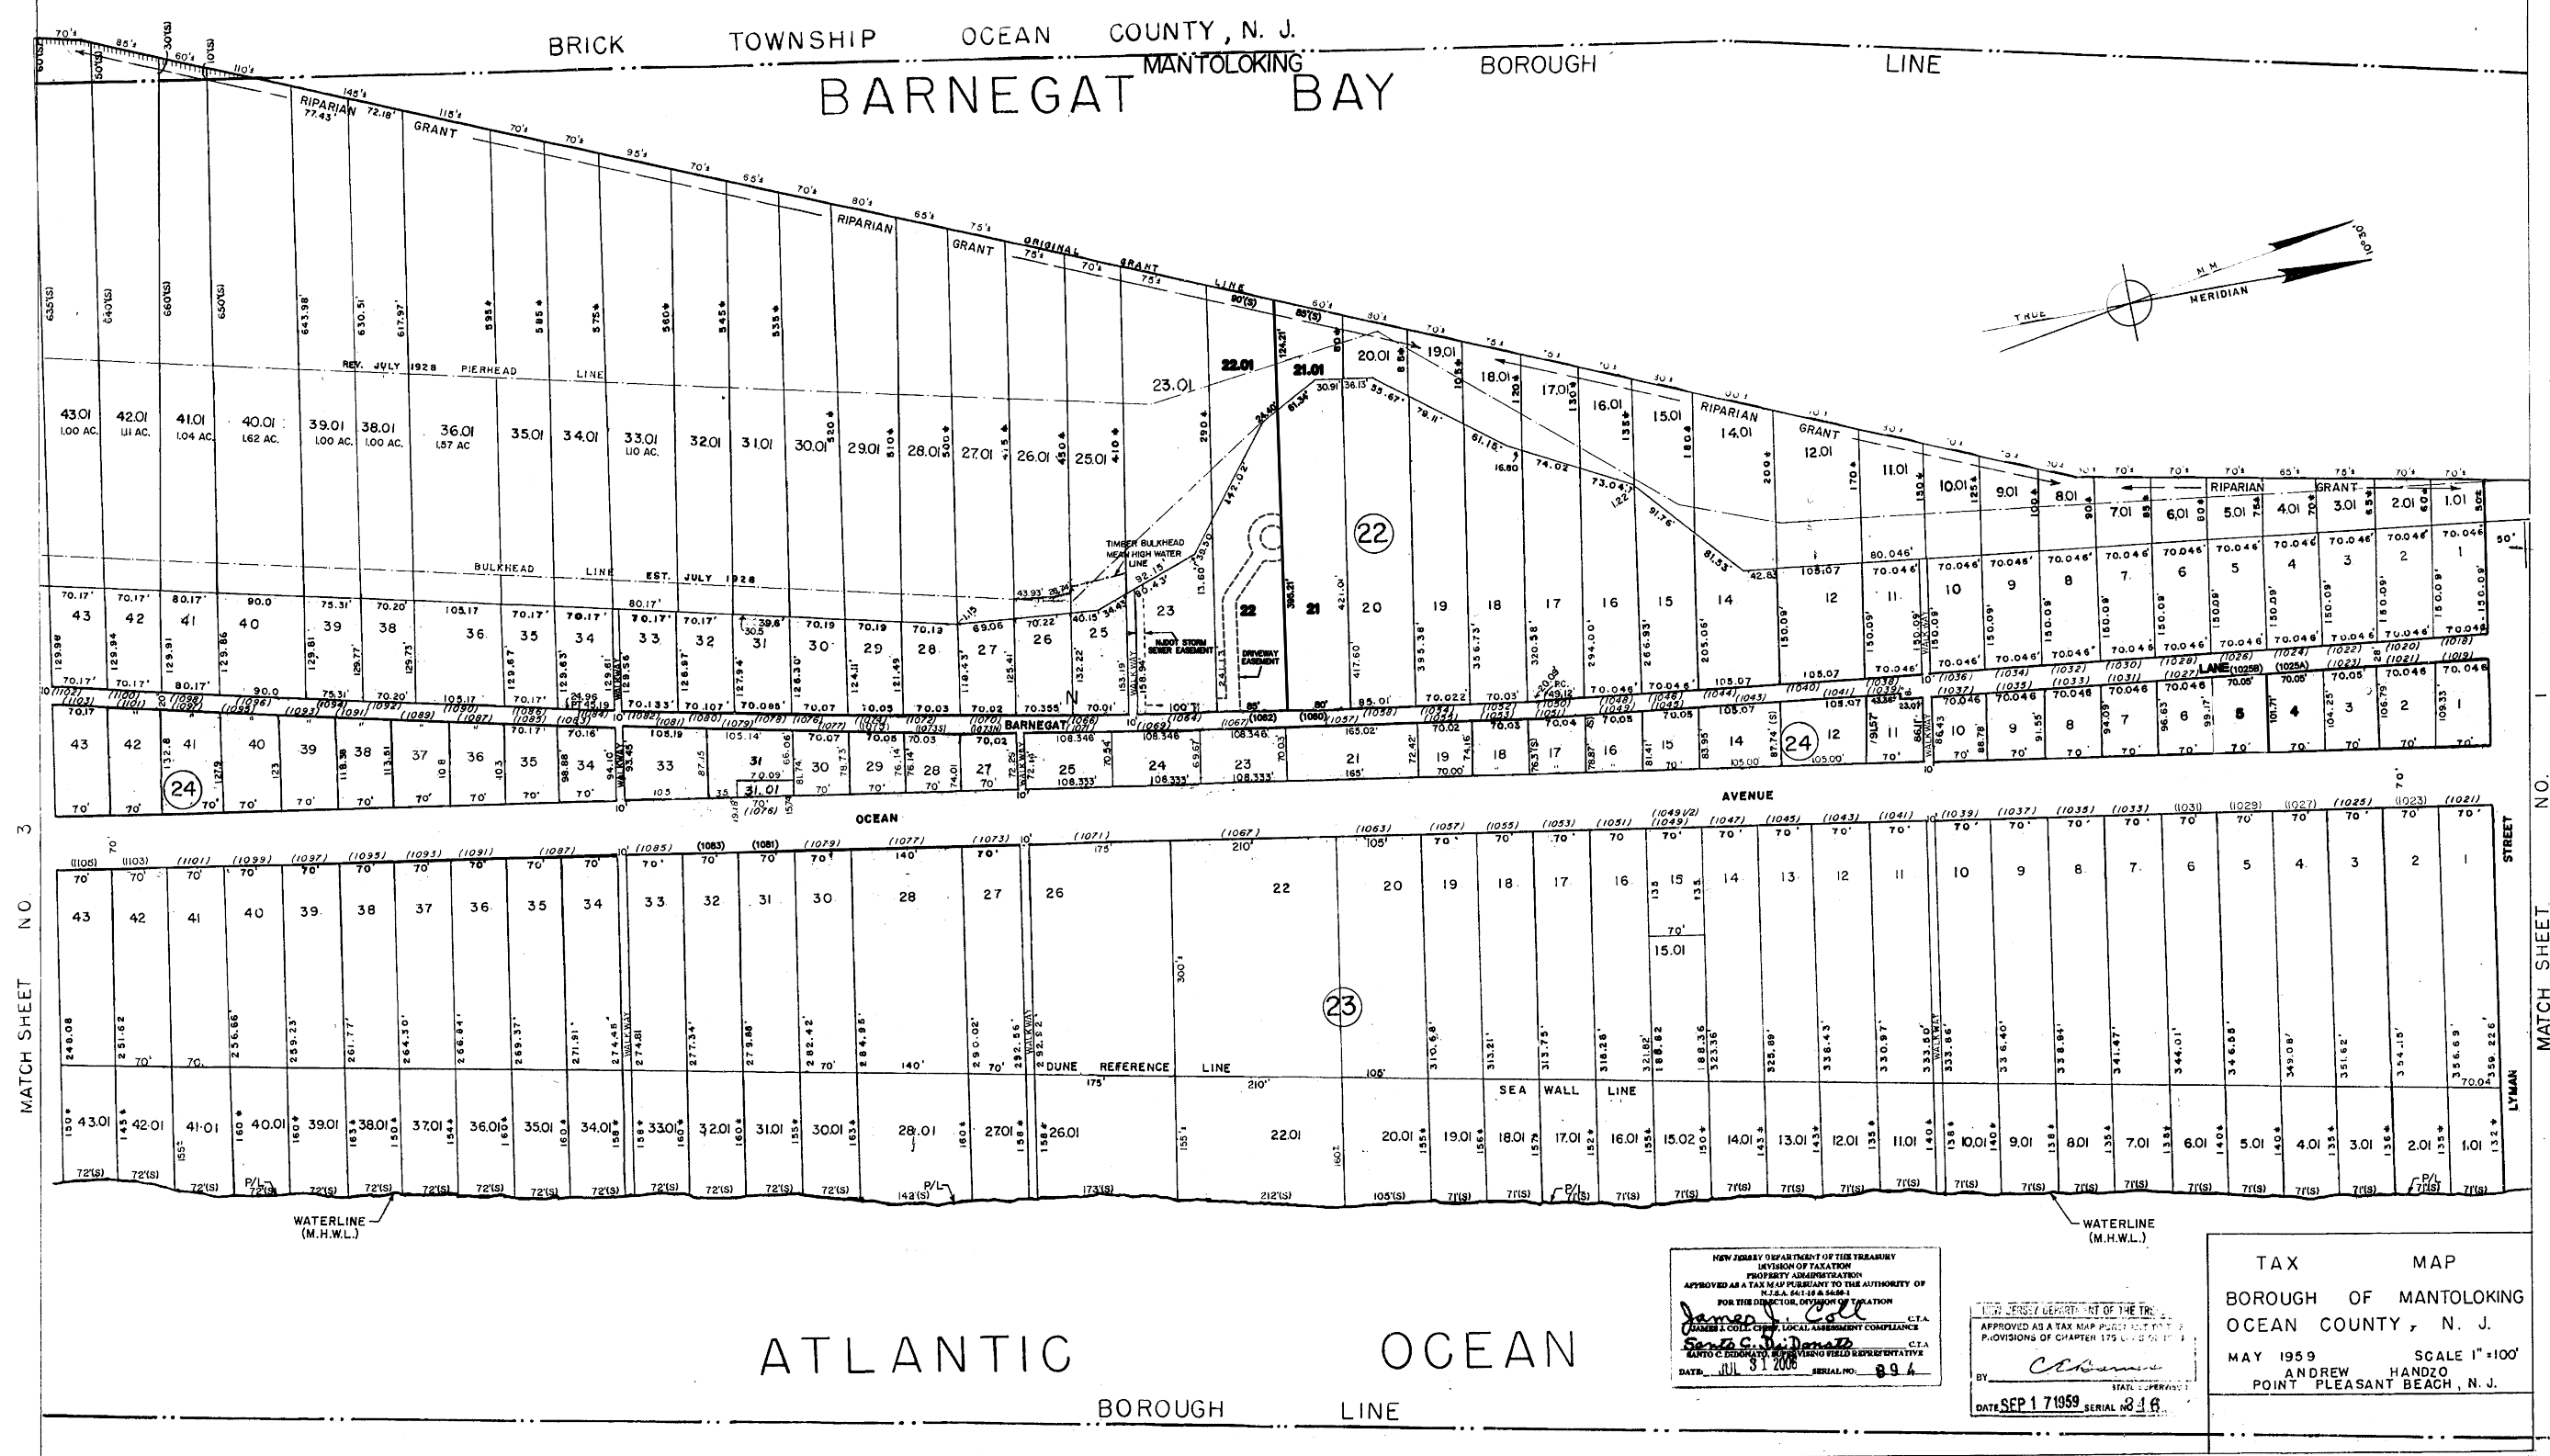




NEW JERSEY DEPARTMENT OF THE TREASURY
DIVISION OF TAXATION
PROPERTY ADMINISTRATION
APPROVED AS A TAX MAP PURSUANT TO THE AUTHORITY OF
N.J.S.A. 54:1-18 & 54:1-19
FOR THE DIRECTOR, DIVISION OF TAXATION
JAMES C. COLLIER, C.T.A.
JAMES C. COLLIER, LOCAL ASSESSMENT COMPLIANCE, C.T.A.
DATE: JUL 31 2006 SERIAL NO.: 894

NEW JERSEY DEPARTMENT OF THE TREASURY
DIVISION OF TAXATION
APPROVED AS A TAX MAP PURSUANT TO THE AUTHORITY OF
PROVISIONS OF CHAPTER 175, N.J.A.C. 17:27
BY: [Signature]
DATE: SEP 17 1959 SERIAL NO.: 834

TAX MAP
BOROUGH OF MANTOLOKING
OCEAN COUNTY, N. J.
MAY 1959 SCALE 1"=100'
ANDREW HANDZO
POINT PLEASANT BEACH, N. J.


REVISIONS		
DATE	NAME	LICENSE NO.
12/9/05	JAMES K. WALZ	246S03402400
05/10/06	JAMES K. WALZ	246S03402400
03/23/09	JAMES K. WALZ	246S03402400
6/08/12	JAMES K. WALZ	246S03402400
10/31/12	JAMES K. WALZ	246S03402400
01/22/14	JAMES K. WALZ	246S03402400
01/05/15	JAMES K. WALZ	246S03402400
06/13/19	JAMES K. WALZ	246S03402400

NEW JERSEY DEPARTMENT OF THE TREASURY
DIVISION OF TAXATION
PROPERTY ADMINISTRATION
APPROVED AS A TAX MAP PURSUANT TO THE AUTHORITY OF
N.J.S.A. 54:11-6 & 54:11-7
FOR THE DIRECTOR, DIVISION OF TAXATION
James K. Walz
JAMES K. WALZ, LOCAL ASSESSMENT COMMISSIONER
DATE: JUL 31 2019, SERIAL NO. 894

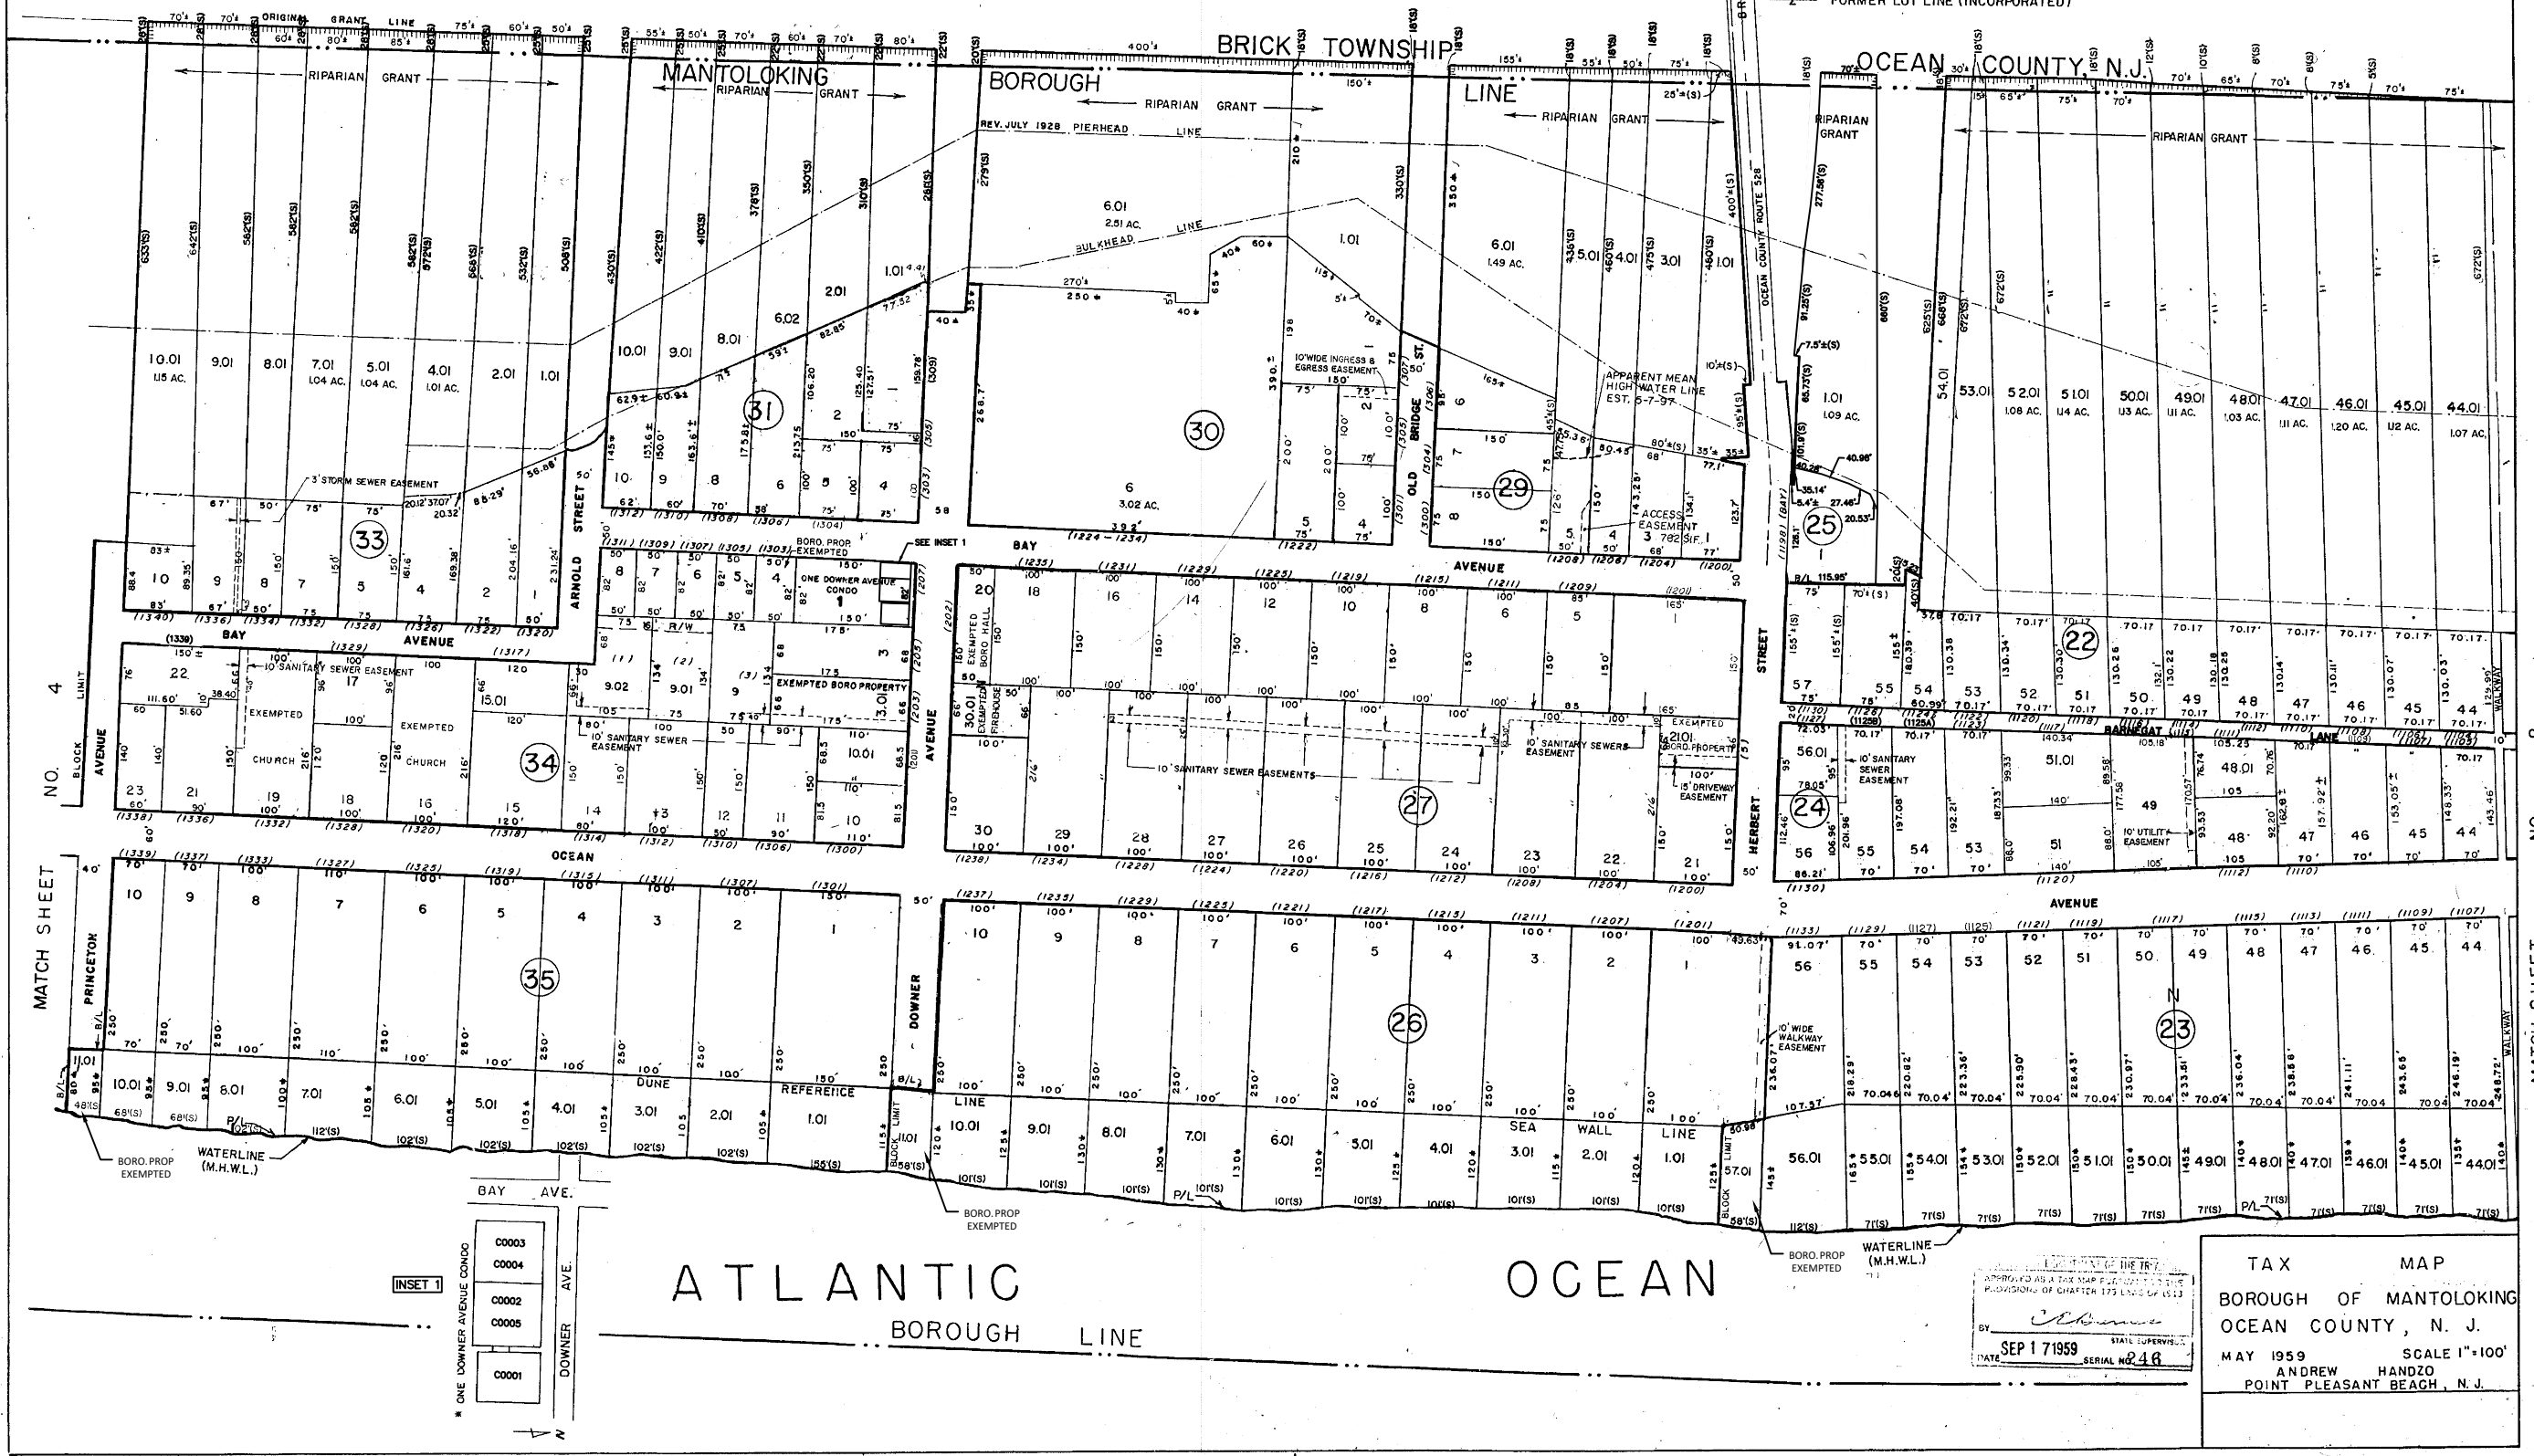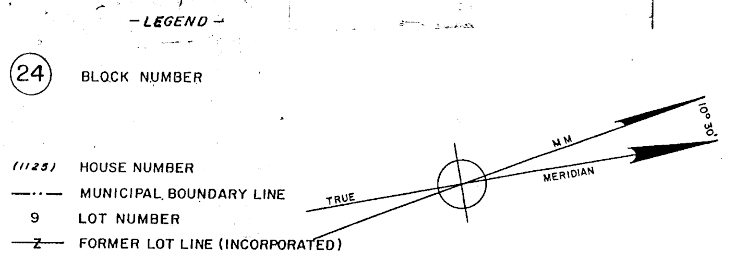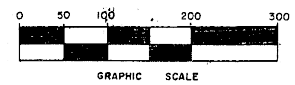

APPROVED AS A TAX MAP PURSUANT TO THE
PROVISIONS OF CHAPTER 175, LAWS OF 1953
BY: *Andrew Handzo*
DATE: SEP 17 1959, SERIAL NO. 248
STATE SUPERVISOR

TAX MAP
BOROUGH OF MANTOLOKING
OCEAN COUNTY, N. J.
MAY 1959 SCALE 1"=100'
ANDREW HANDZO
POINT PLEASANT BEACH, N. J.

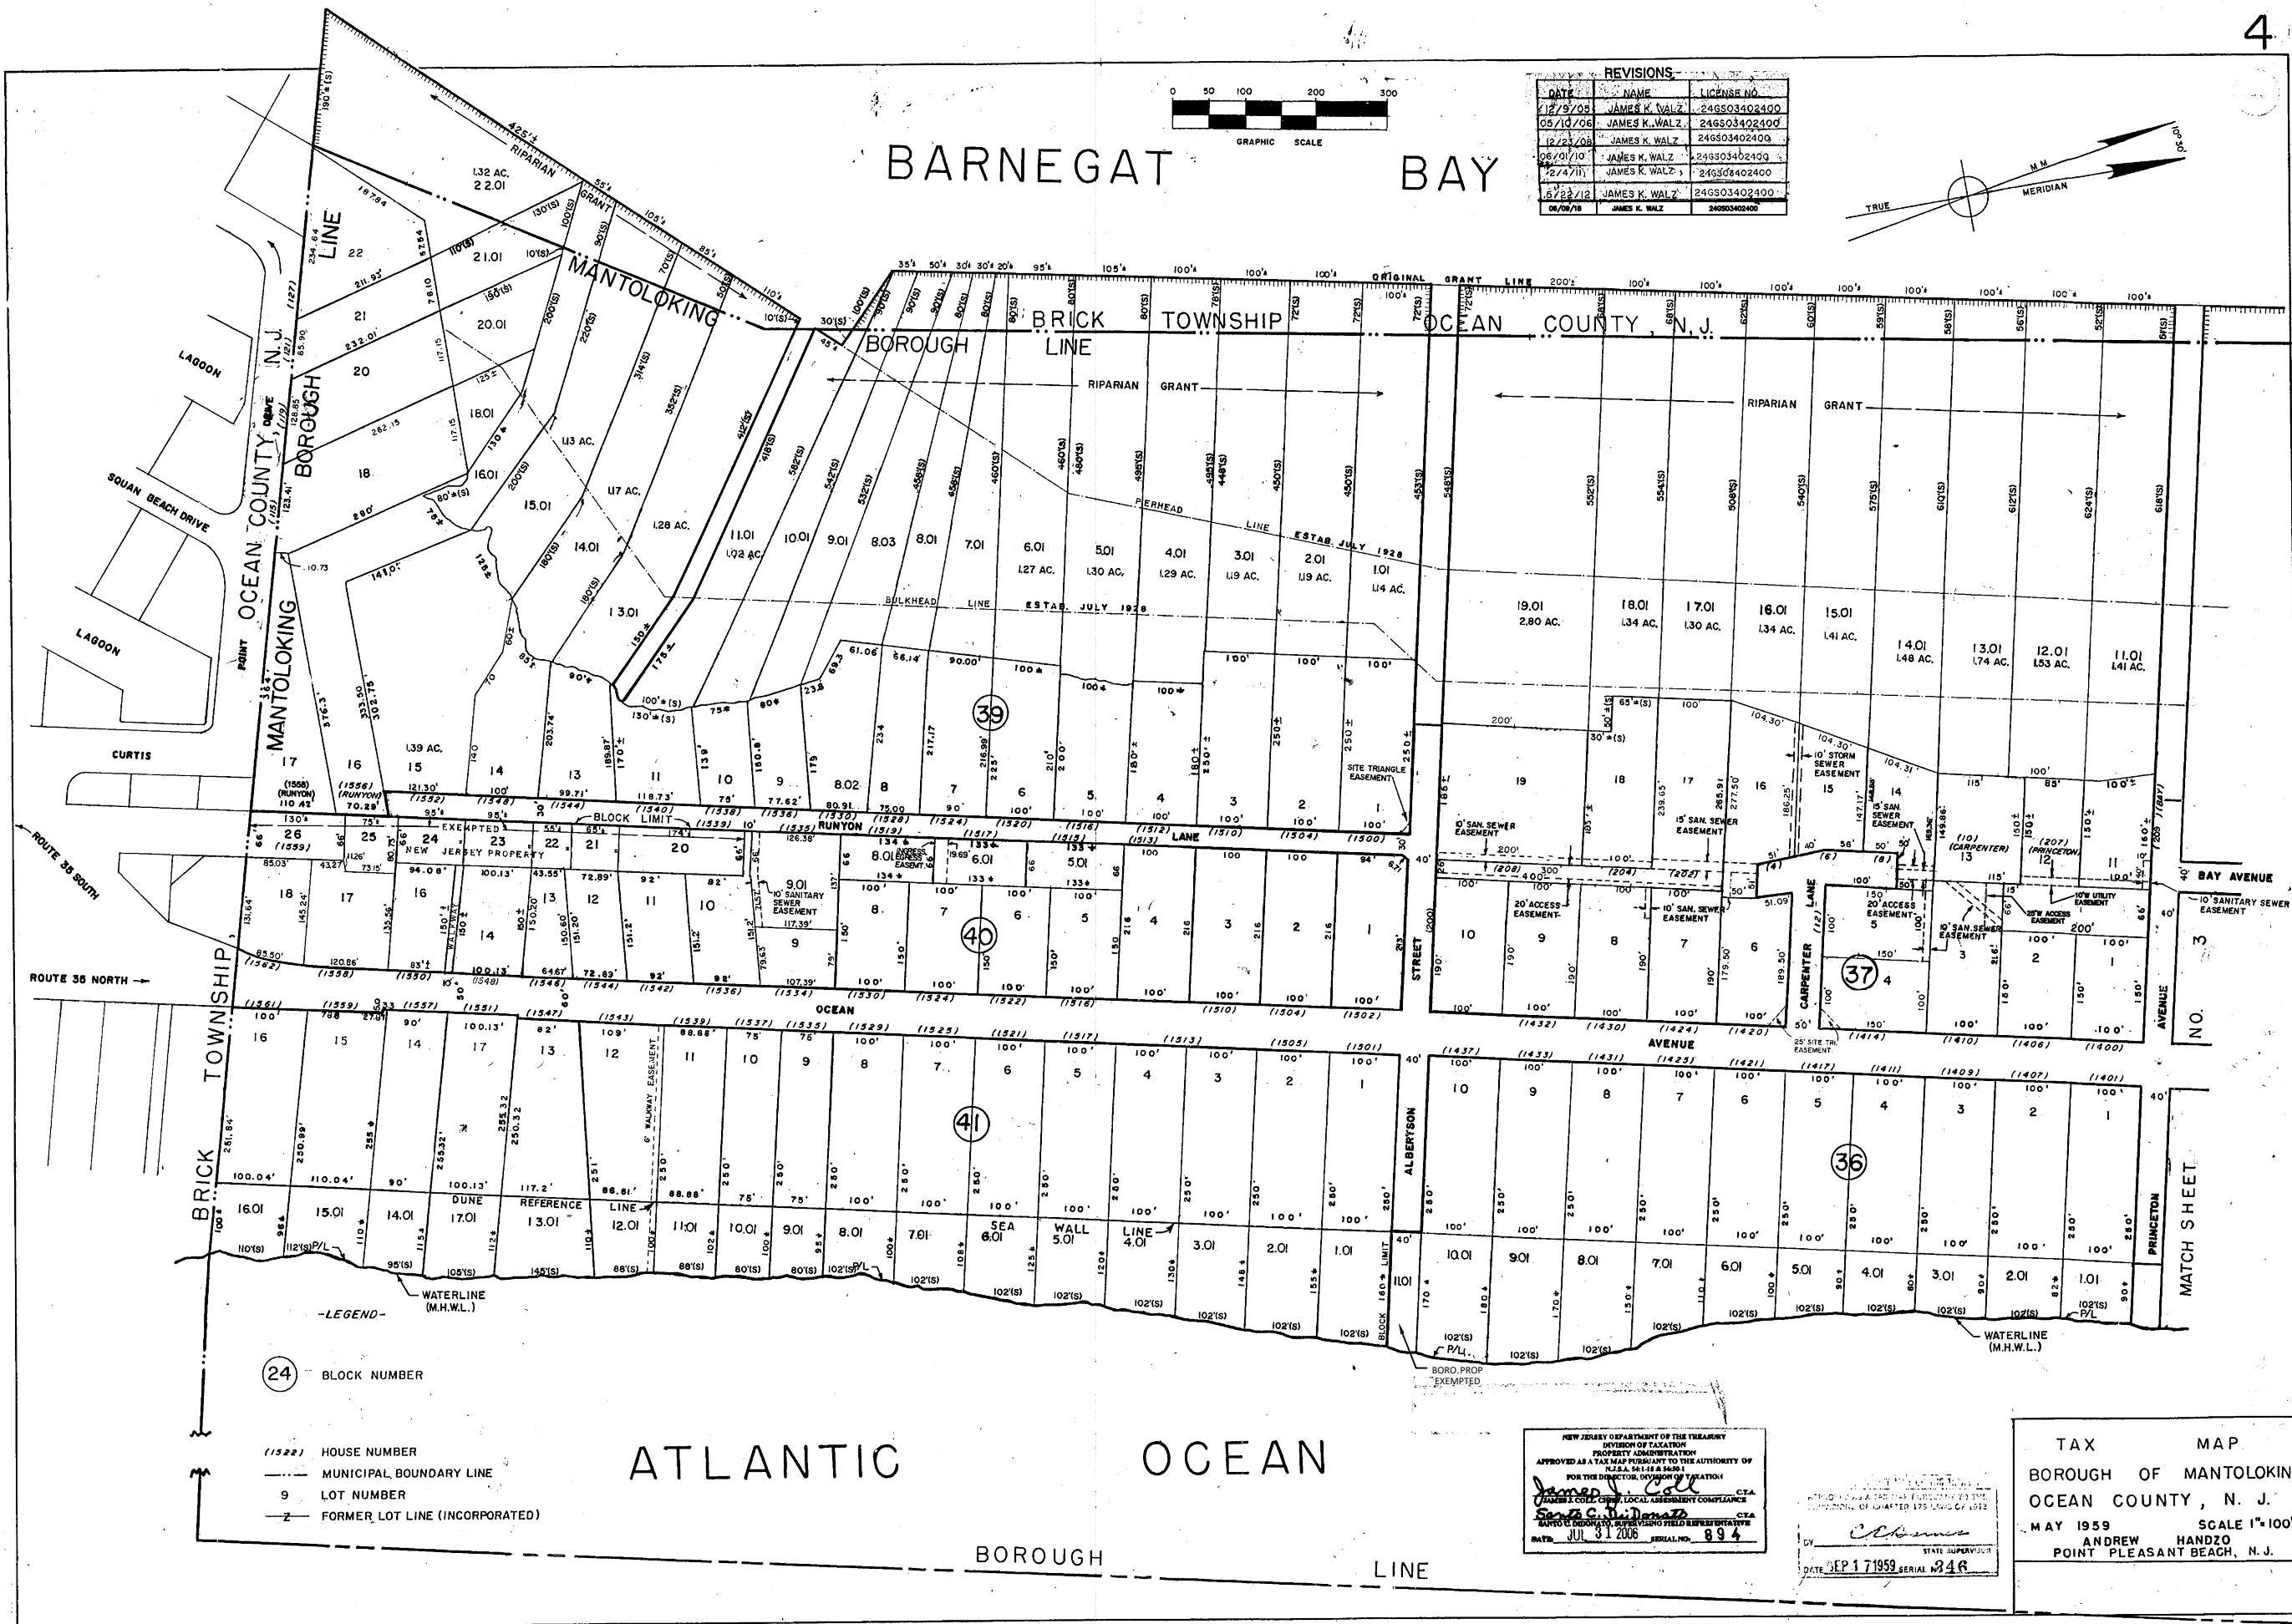

REVISIONS		
DATE	NAME	LICENSE NO.
12/9/08	JAMES K. WALZ	246503402400
05/10/06	JAMES K. WALZ	246503402400
12/23/08	JAMES K. WALZ	246503402400
06/01/10	JAMES K. WALZ	246503402400
2/4/11	JAMES K. WALZ	246503402400
5/23/12	JAMES K. WALZ	246503402400
08/08/18	JAMES K. WALZ	246503402400

NEW JERSEY DEPARTMENT OF THE TREASURY
DIVISION OF TAXATION
PROPERTY ADMINISTRATION
APPROVED AS A TAX MAP PURSUANT TO THE AUTHORITY OF
N.J.S.A. 54:12-6 & 54:12-7
FOR THE DIRECTOR, DIVISION OF TAXATION
James J. Call C.T.A.
JAMES J. CALL, CHIEF, LOCAL ASSESSMENT COMPLIANCE
James J. Call C.T.A.
JAMES J. CALL, CHIEF, LOCAL ASSESSMENT COMPLIANCE
DATE: JUL 31 2008 SERIAL NO. 894

TAX MAP
BOROUGH OF MANTOLOKING
OCEAN COUNTY, N. J.
MAY 1959 SCALE 1"=100'
ANDREW HANDZO
POINT PLEASANT BEACH, N. J.